




Vooraanzicht

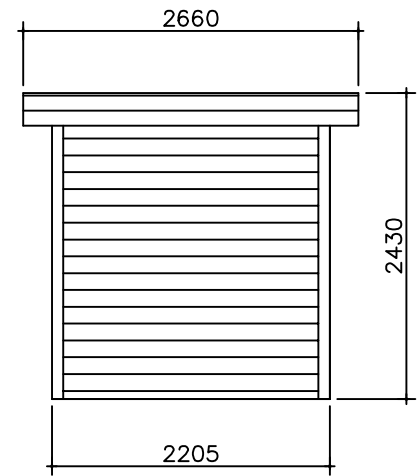


Achteraanzicht

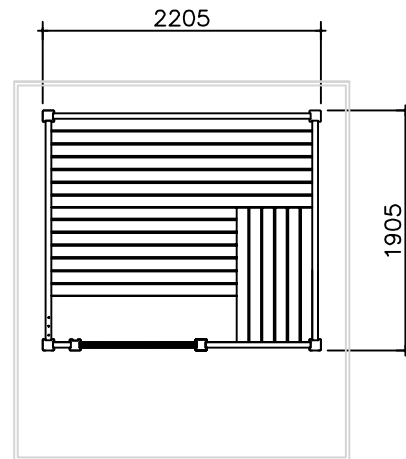


Grondplan

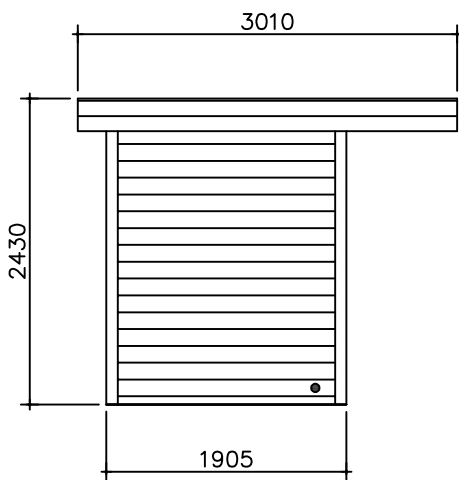


Zijaanzicht links

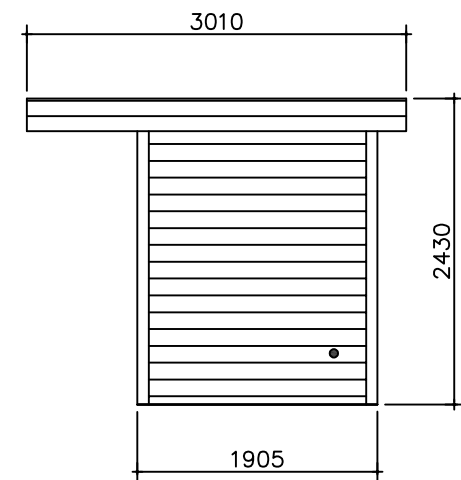

Zijaanzicht rechts

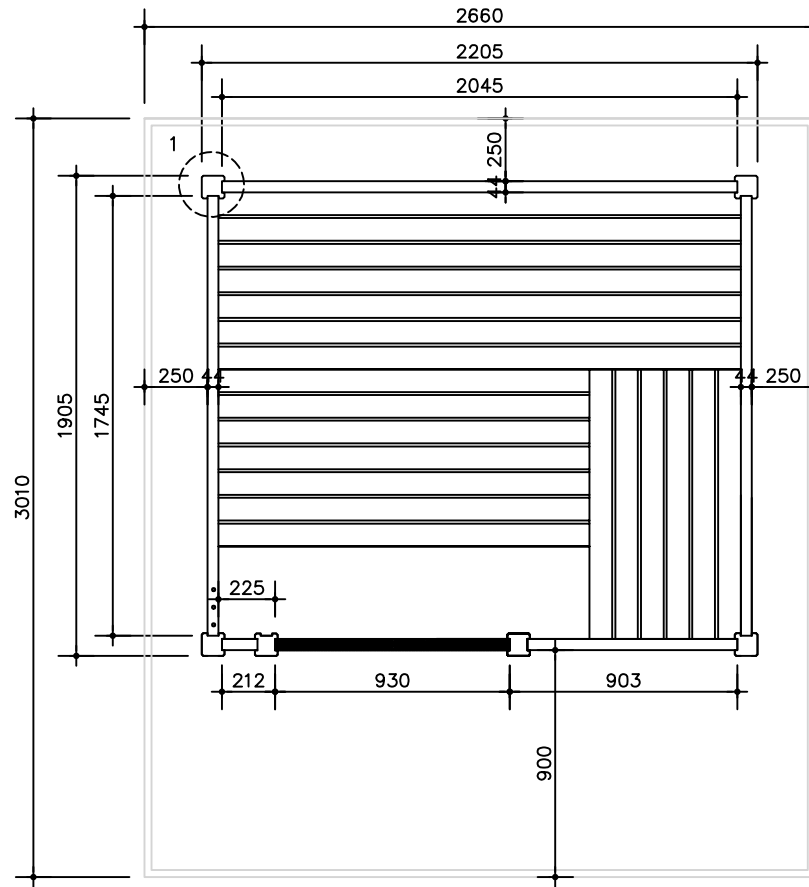


Grondplan

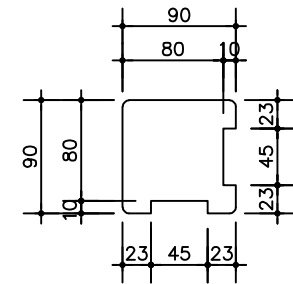

Detail 1


Sauna bio1770 (2205x1905)
 schaal 1:30

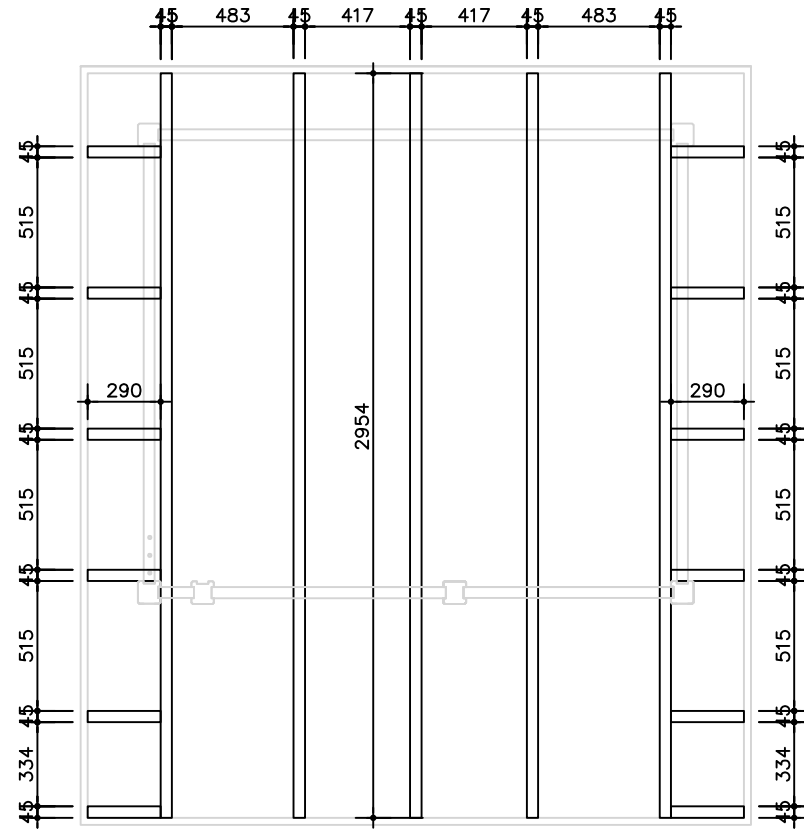

Legplan dakbalken


Sauna bio1770 (2205x1905)

schaal 1:30

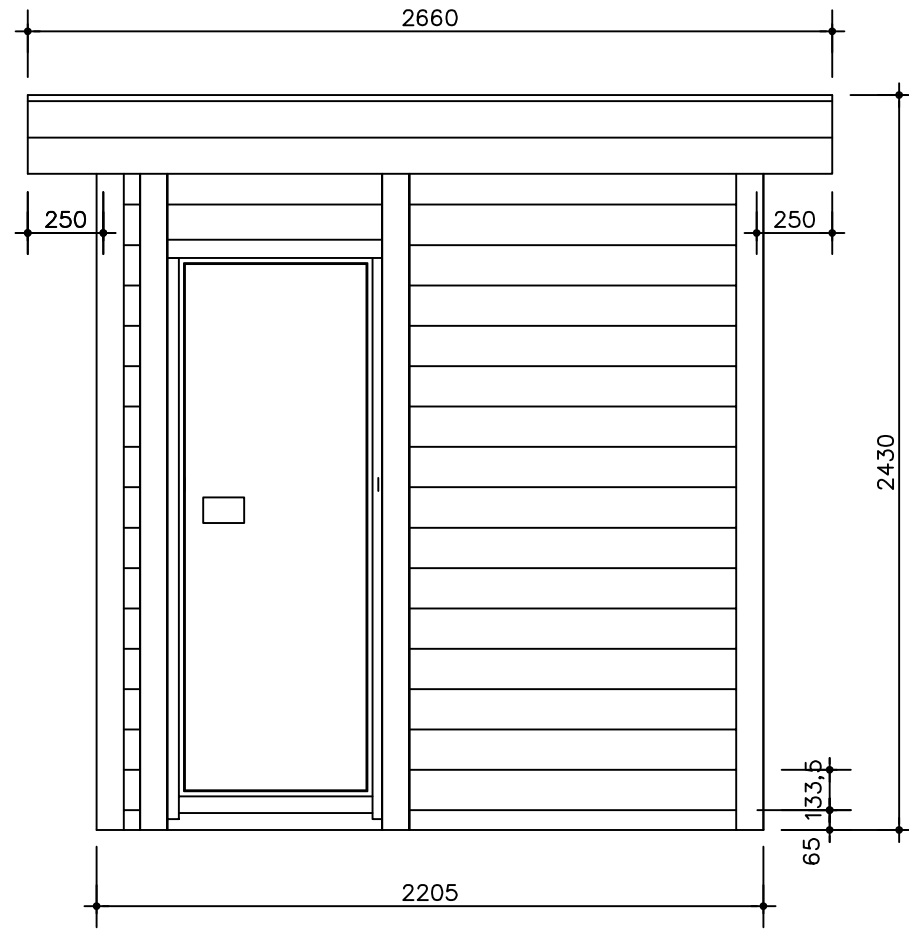


Voorraanzicht

Sauna bio1770 (2205x1905)
schaal 1:25

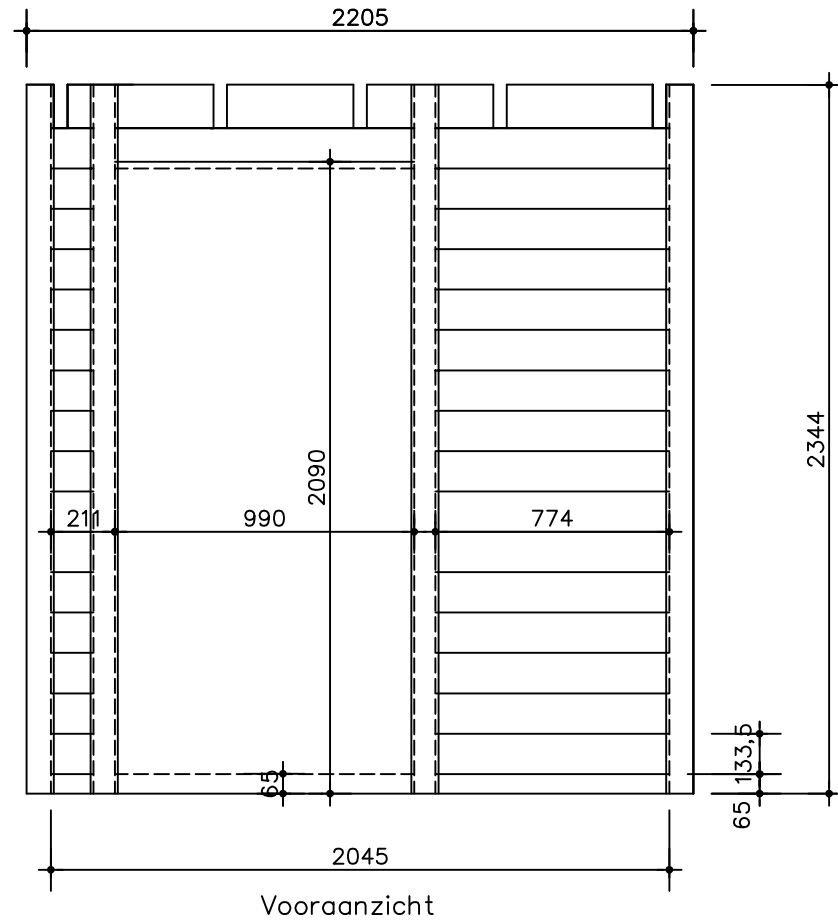


- 1x246 1x156 1x191
- 1x86 1x417 1x483
- 16x211 1x990 16x774
- 1x211 1x990 1x774

Sauna bio1770 (2205x1905)
 schaal 1:25

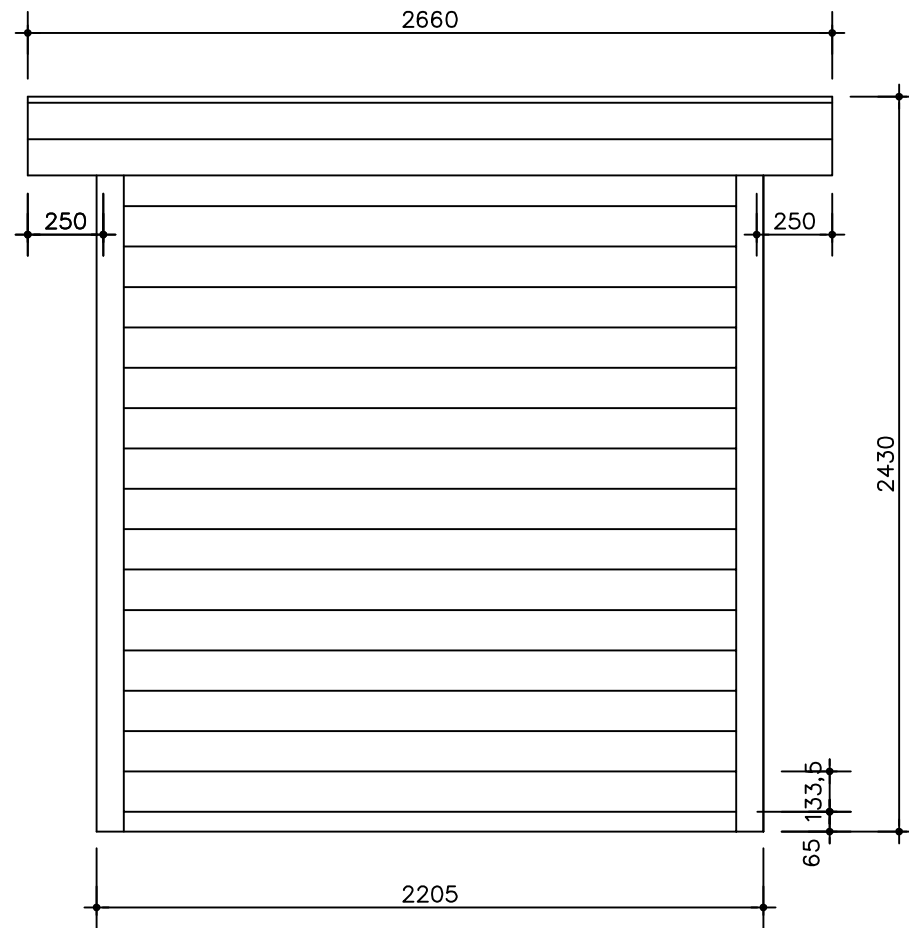

Achteraanzicht

Sauna bio1770 (2205x1905)
schaal 1:25

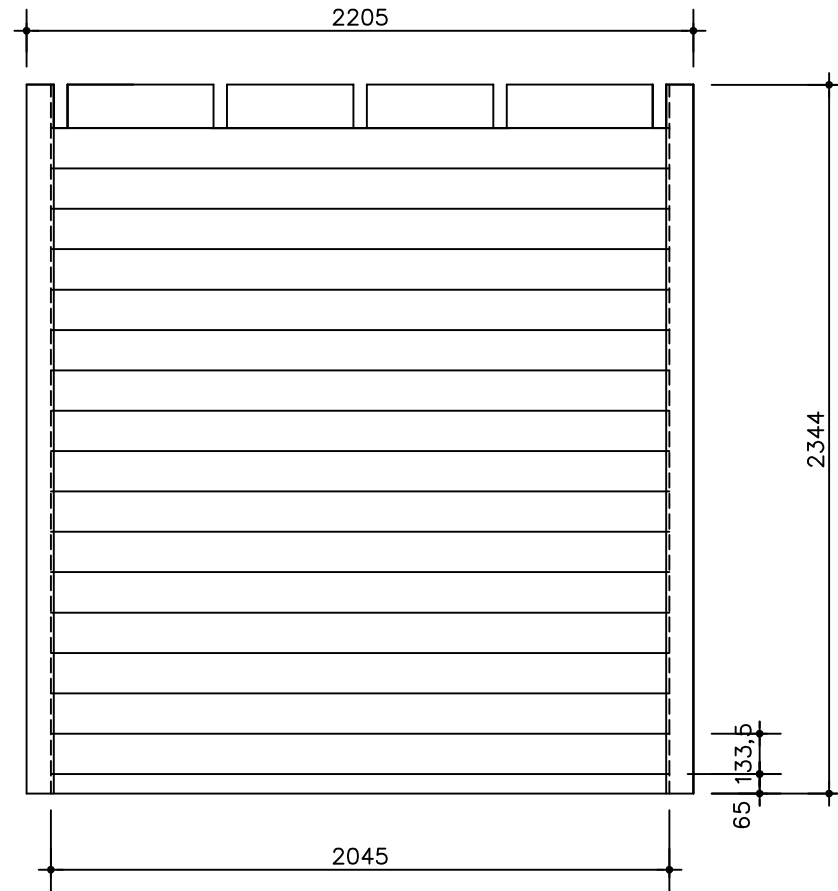


Achteraanzicht

1x483 1x417 1x417 1x483

16x2045


1x2045

Sauna bio1770 (2205x1905)
 schaal 1:25



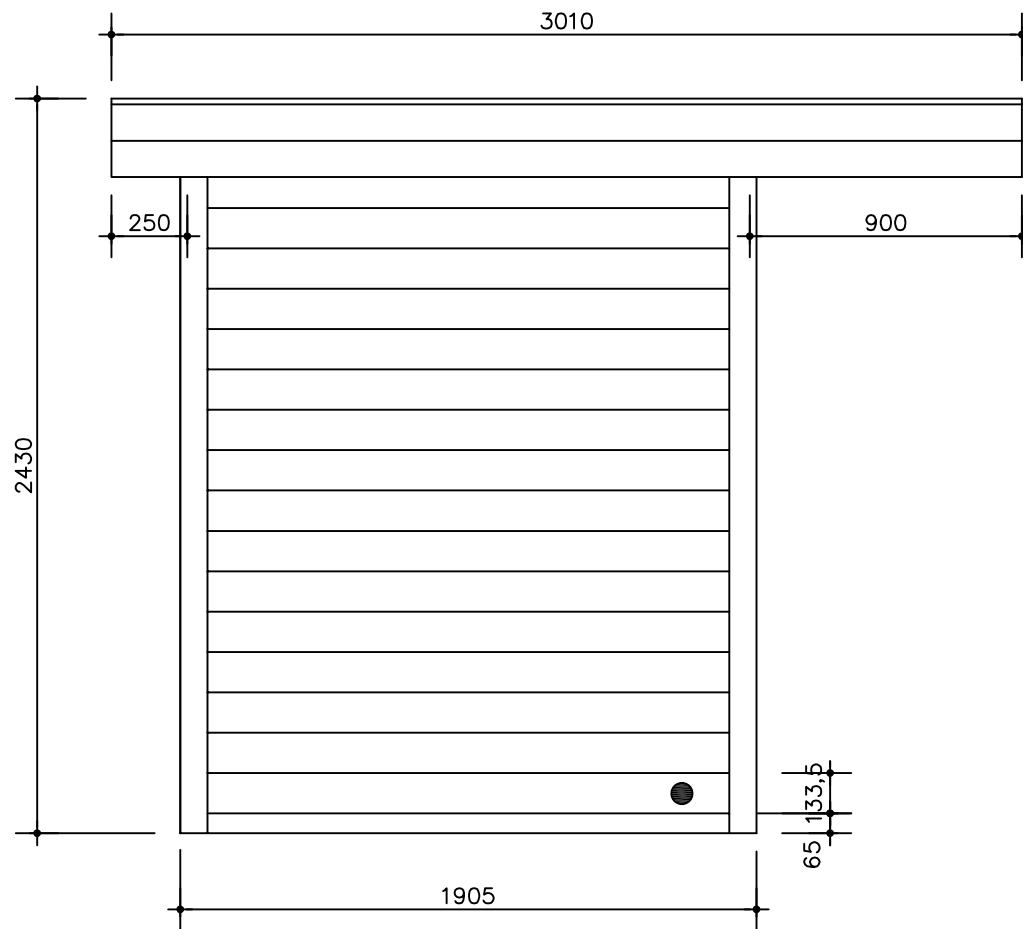


Zijaanzicht links


Sauna bio1770 (2205x1905)
schaal 1:25

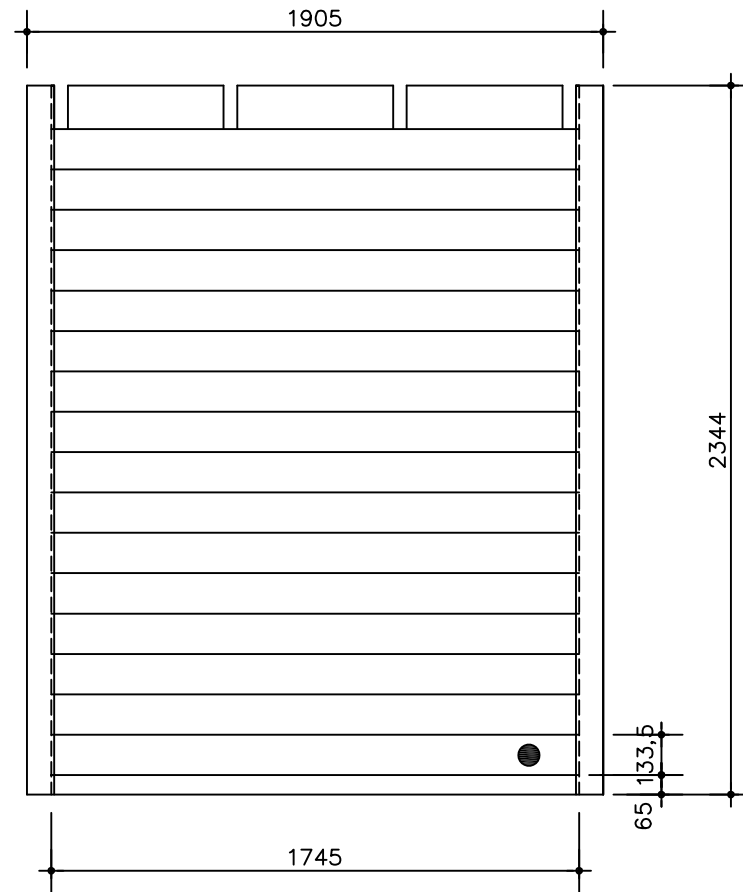

Zijaanzicht links

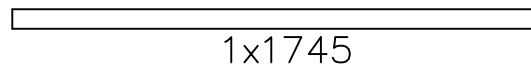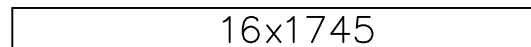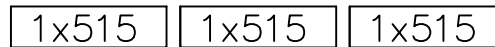


Sauna bio1770 (2205x1905)
 schaal 1:25



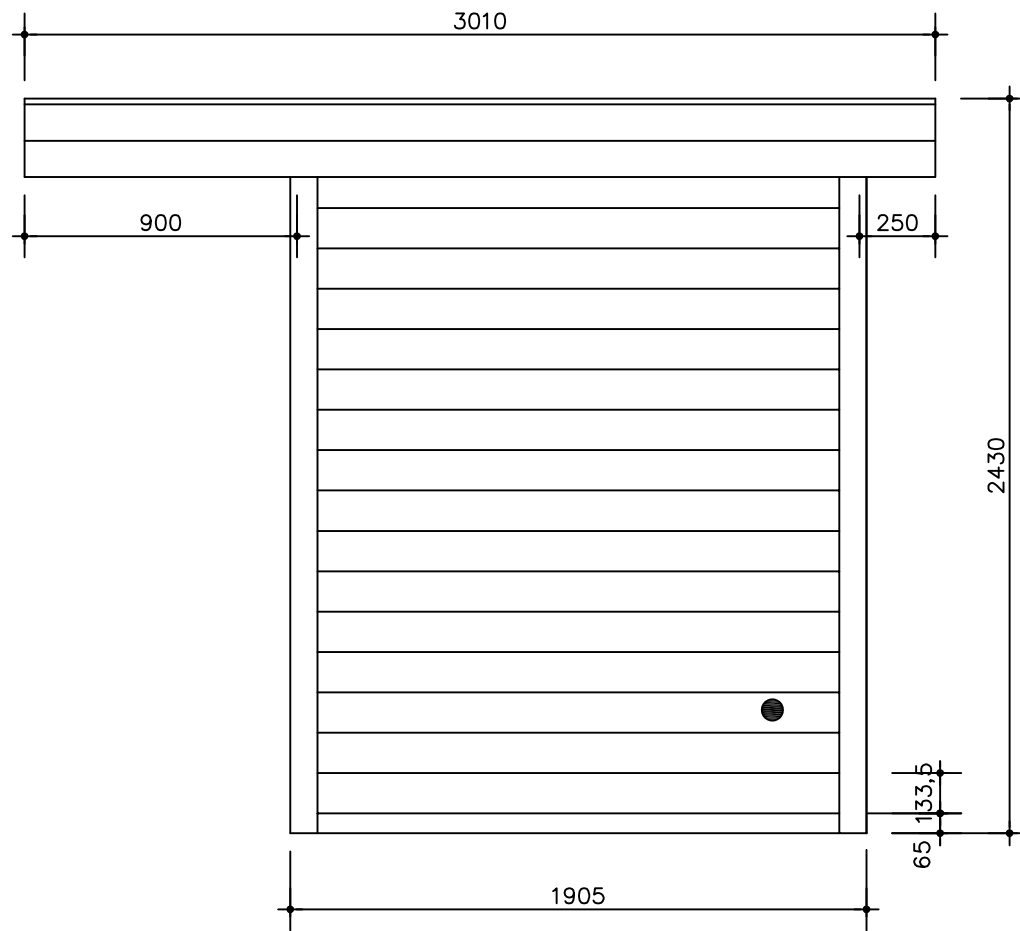


Zijaanzicht rechts


Sauna bio1770 (2205x1905)
schaal 1:25

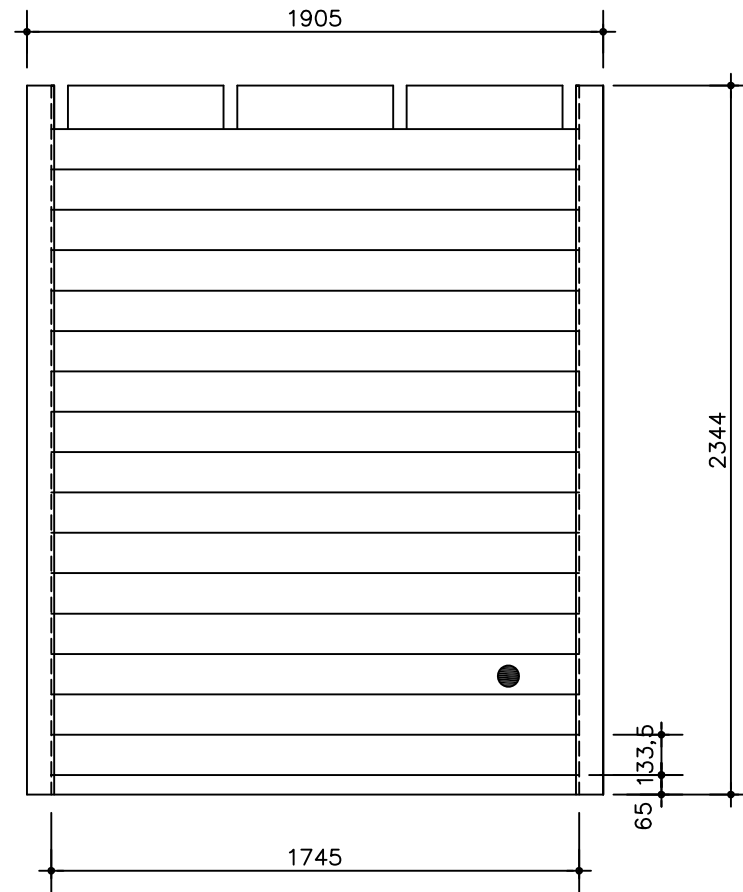



Zijaanzicht rechts

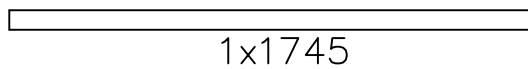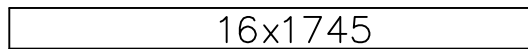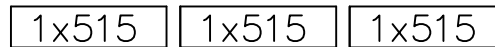

Sauna bio1770 (2205x1905)
 schaal 1:25

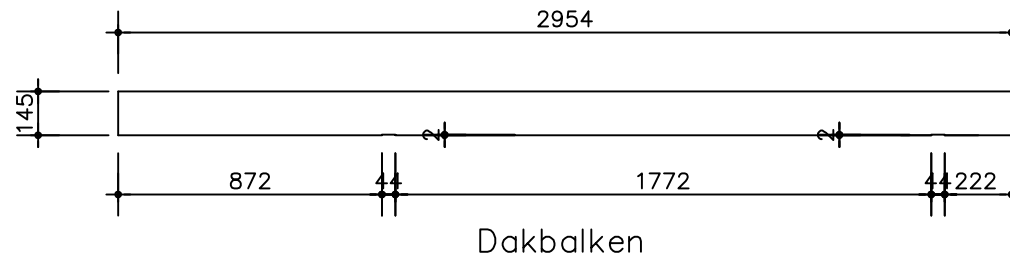


Windveren en dakbalken

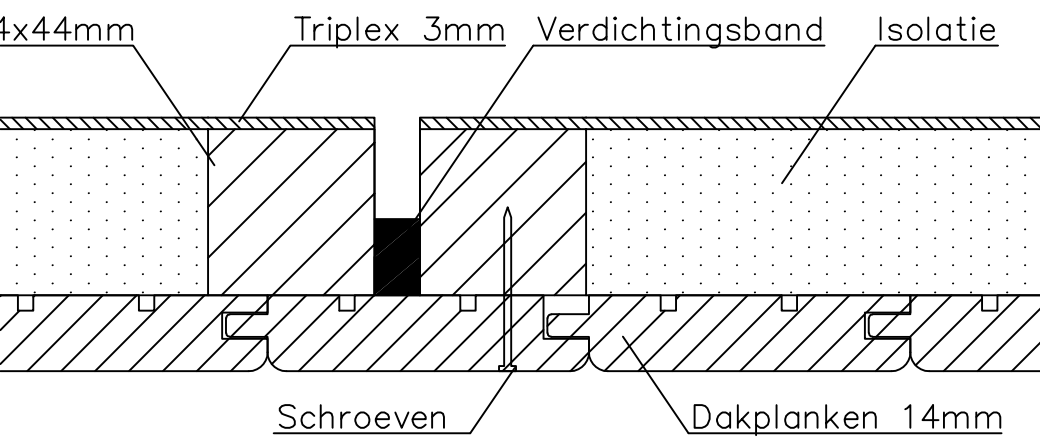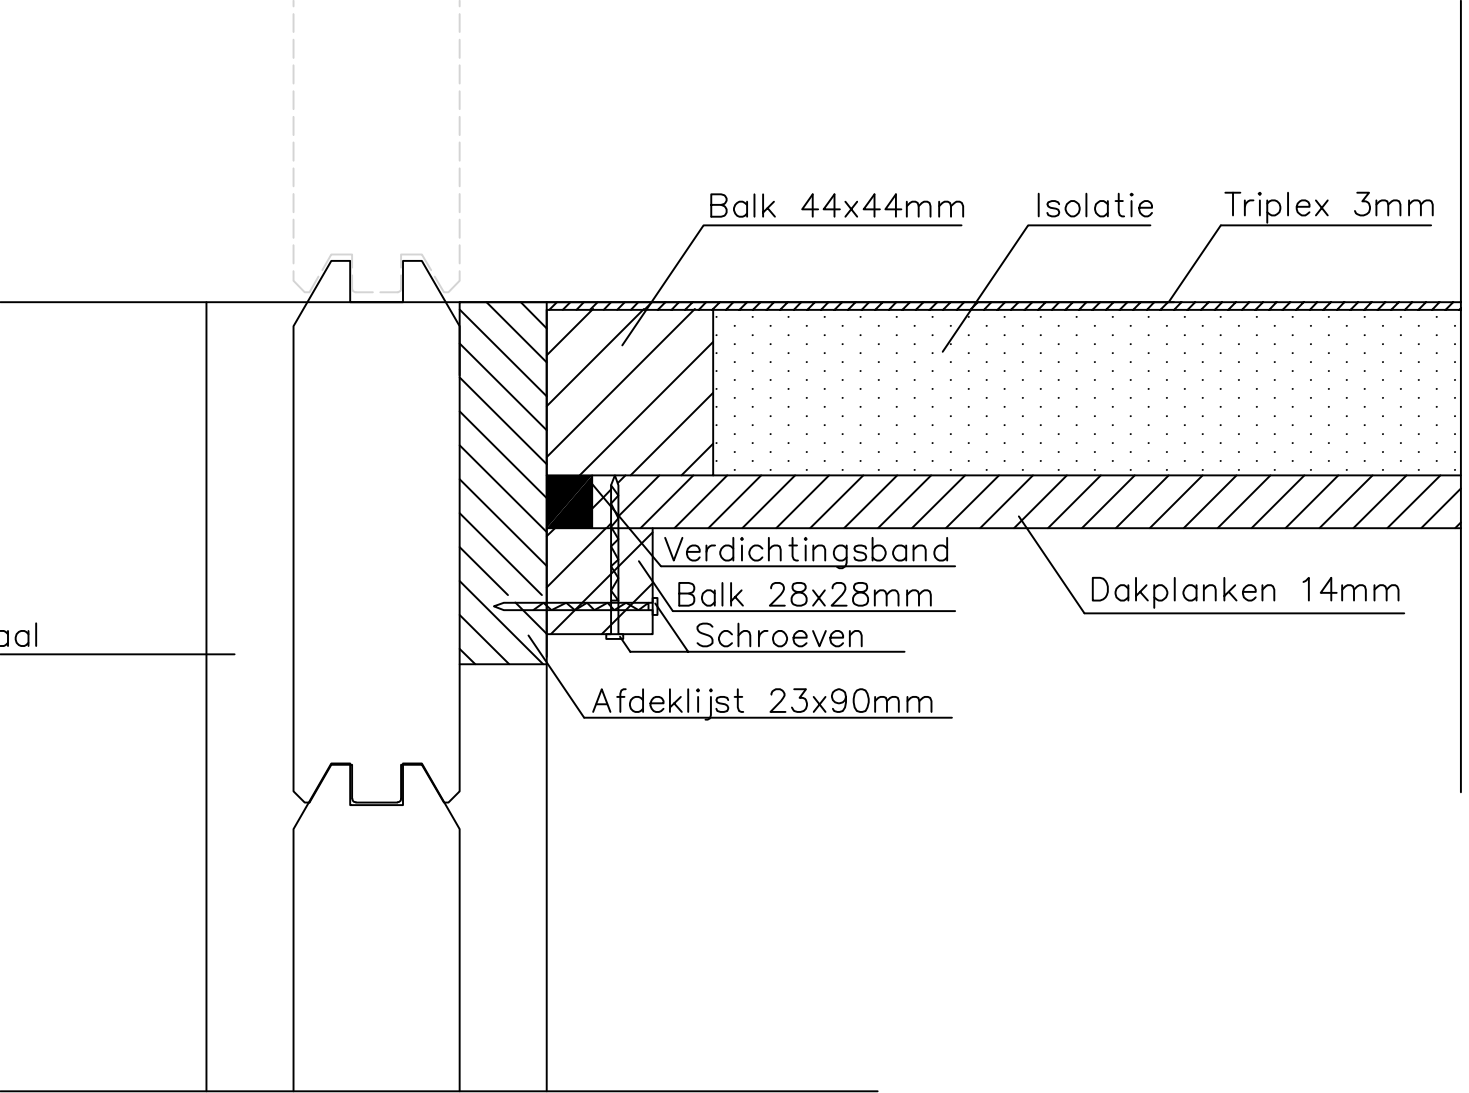

Detail dakconstructie

70 (2205x1905)

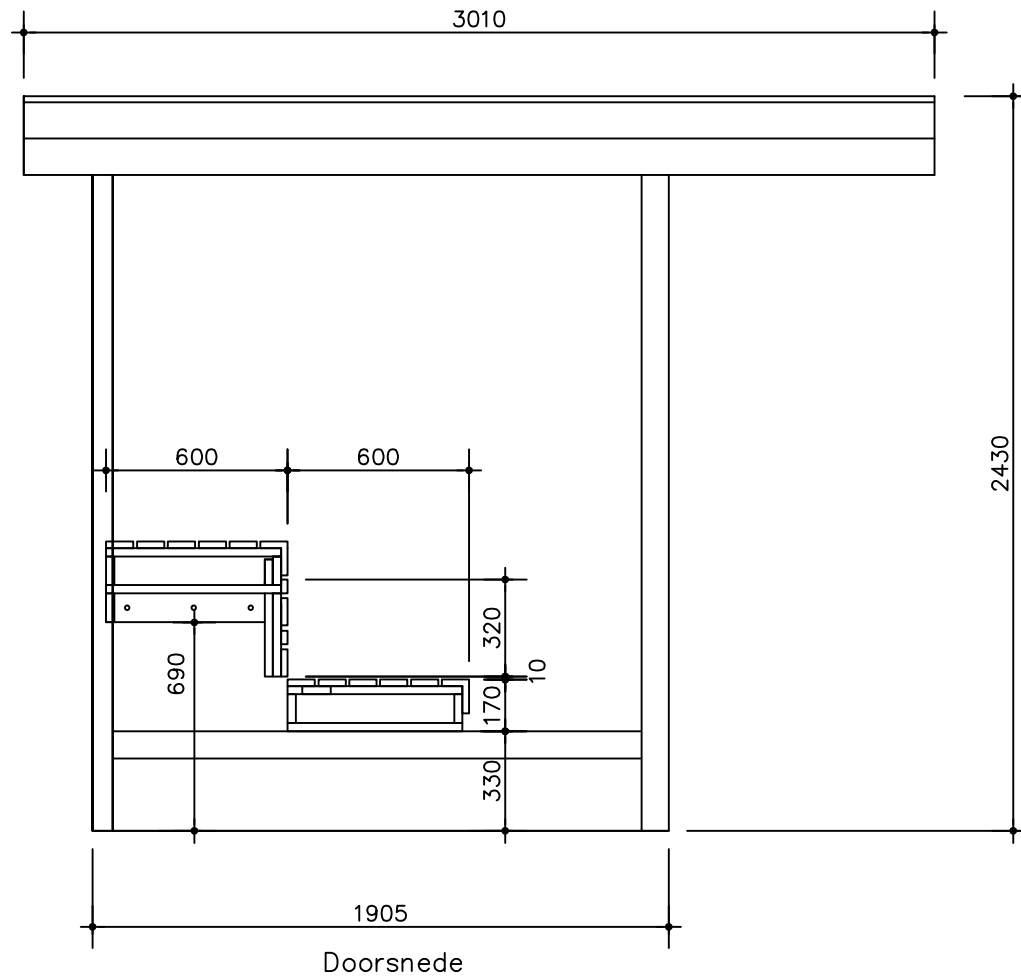

Sauna bio1770 (2205x1905)
schaal 1:25